


Gemeinde Muri b. Bern

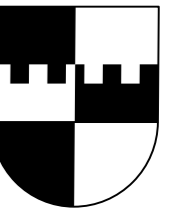

Ausbau Eichholzweg  
(Detailerschliessung)


Bauprojekt

**Trasse  
Eichholzweg**  
Längenprofil 1 : 500/50

Oktober 2018

**Weber  
+ Brännimann**

Ingenieure, Planer und  
Landschaftsarchitekten  
Morillonstrasse 87, 3007 Bern  
031 370 92 11, webroe.ch

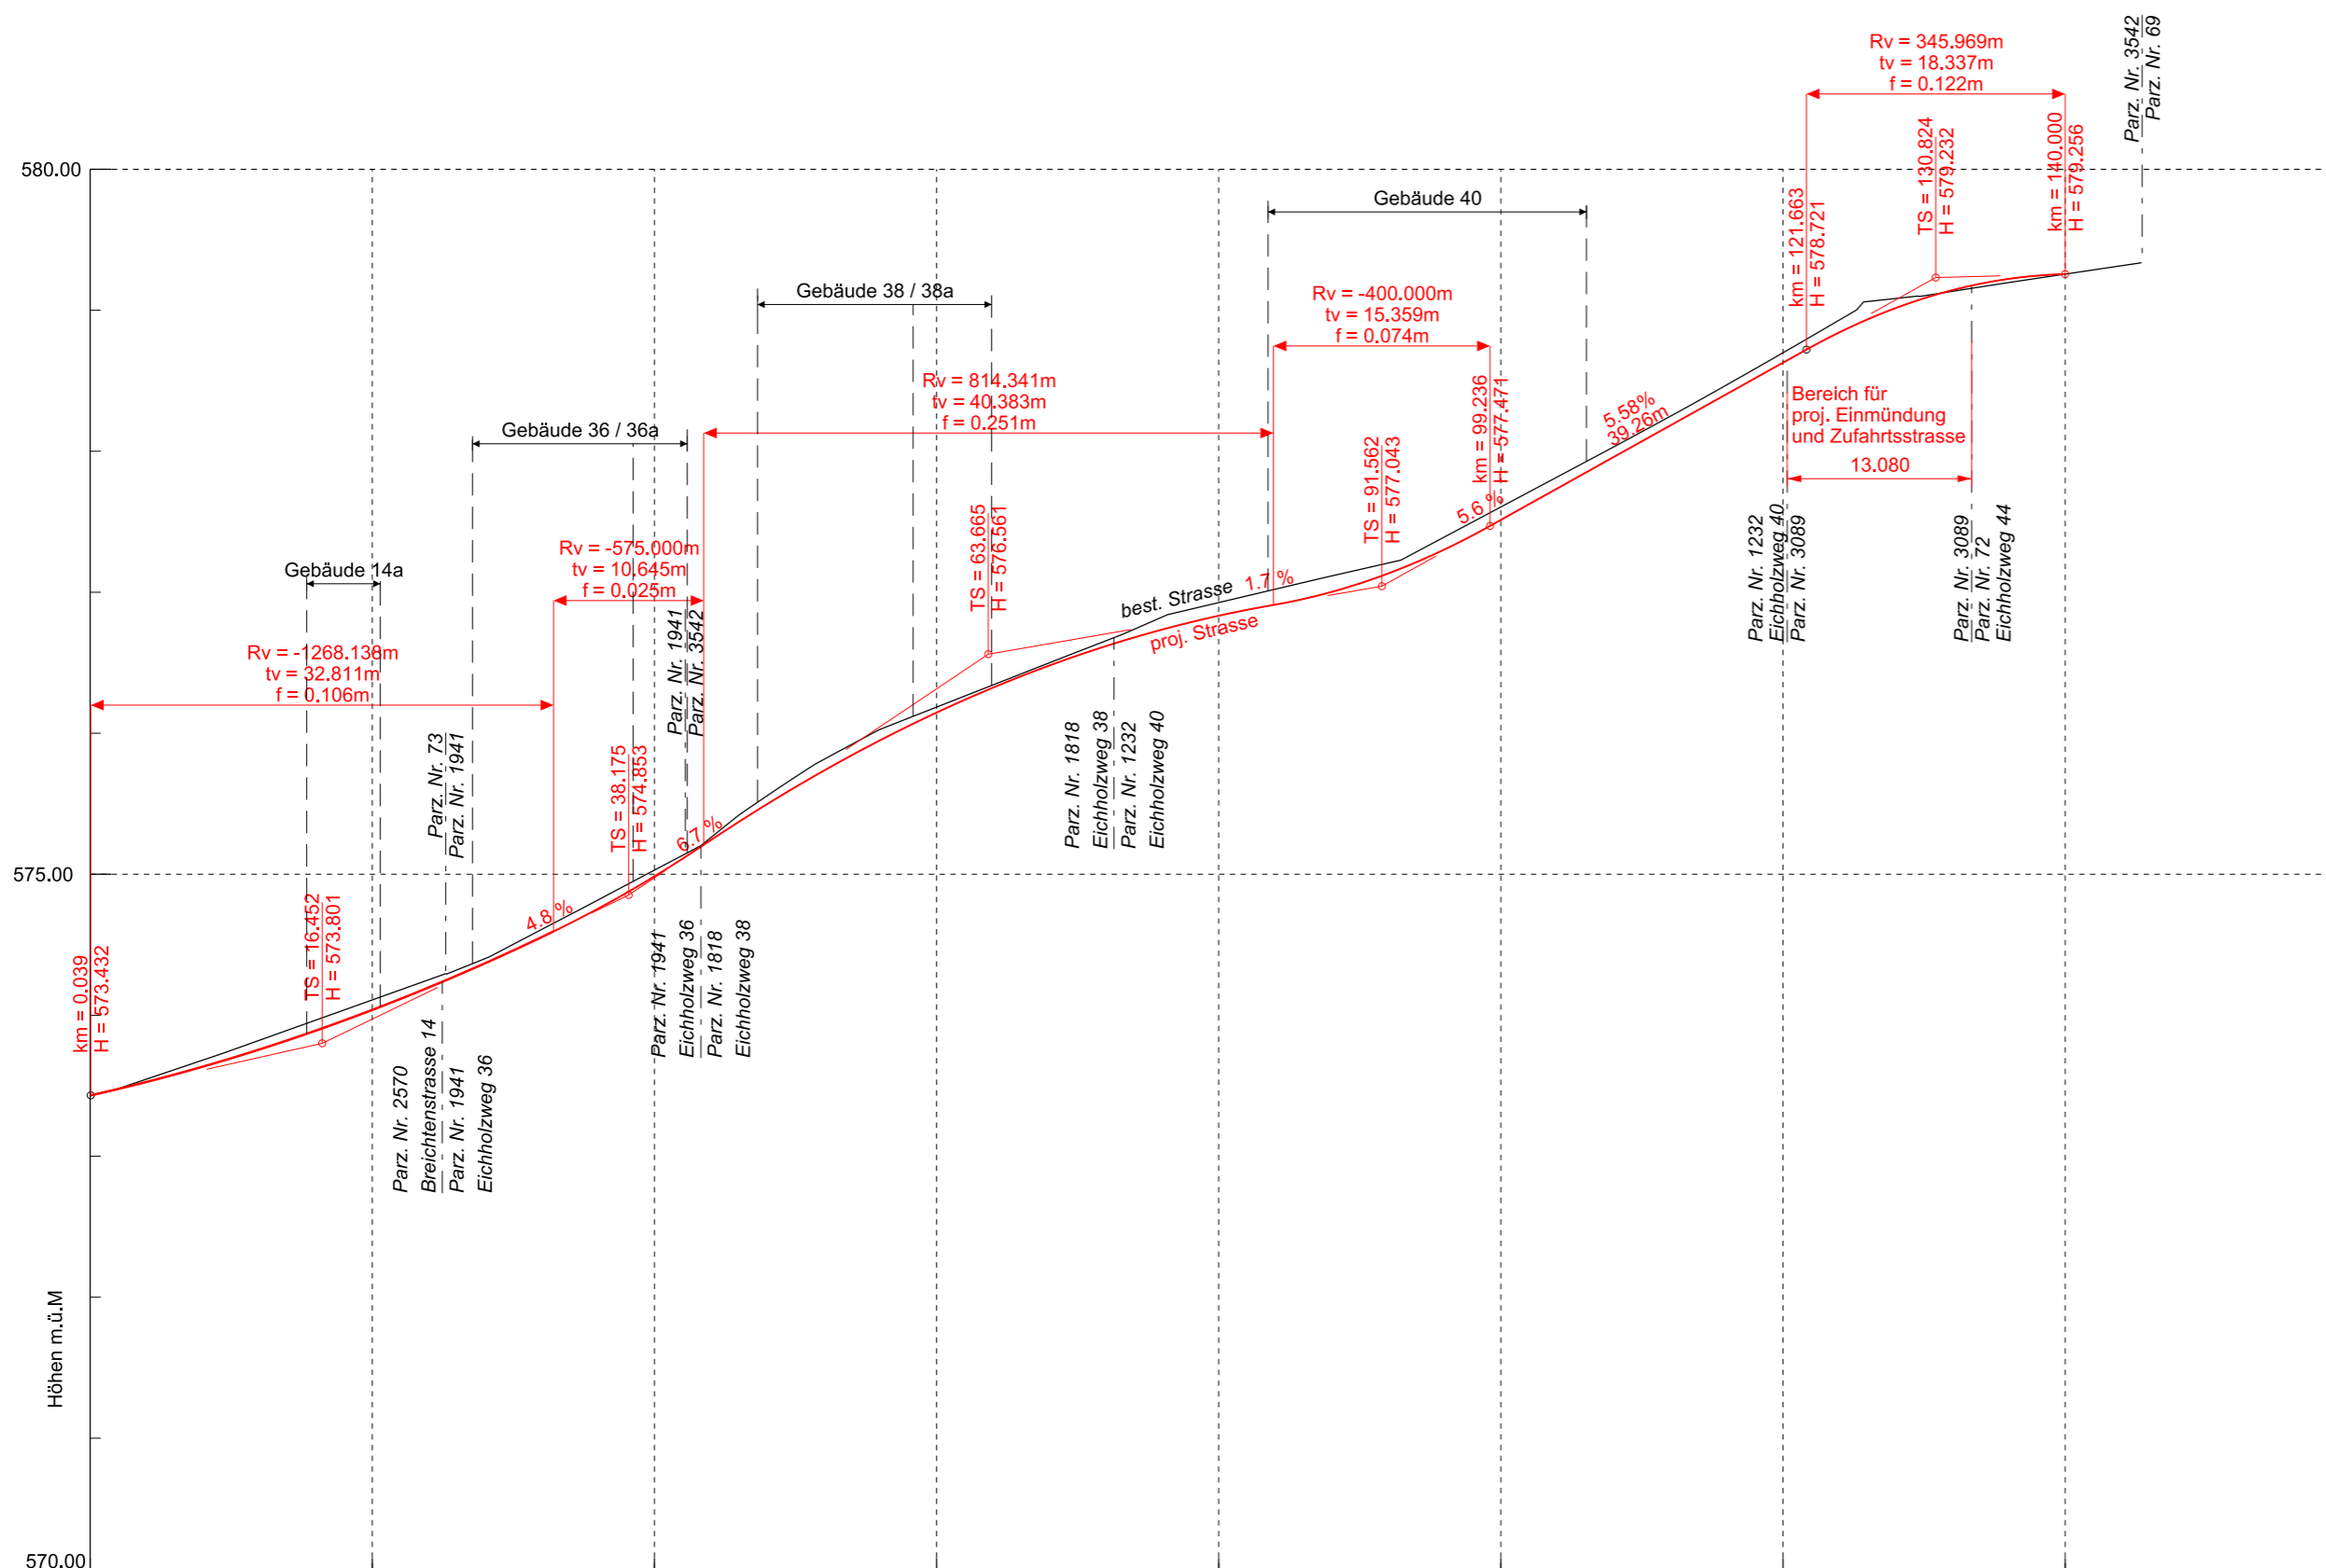

Stationierung	0.00	20.00	40.00	60.00	80.00	100.00	120.00	140.00	160.00
Zwischendistanzen		20.00	20.00	20.00	20.00	20.00	20.00	20.00	20.00
Terrainhöhen	573.430	574.109	575.029	576.186	576.927	577.605	578.699	579.256	
Projekthöhen		574.038	574.985	576.147	576.834	577.513	578.628	579.256	
Richtung			A = 27.98 L = 26.99	R = -29.00 L = 4.55	R = -150.00 L = 9.46		R = -80.00 L = 17.90		
Querneigungsband	0.00%	0.00%	10.00%	2.500%	-2.500%		130.00%	2.500%	-2.500%